


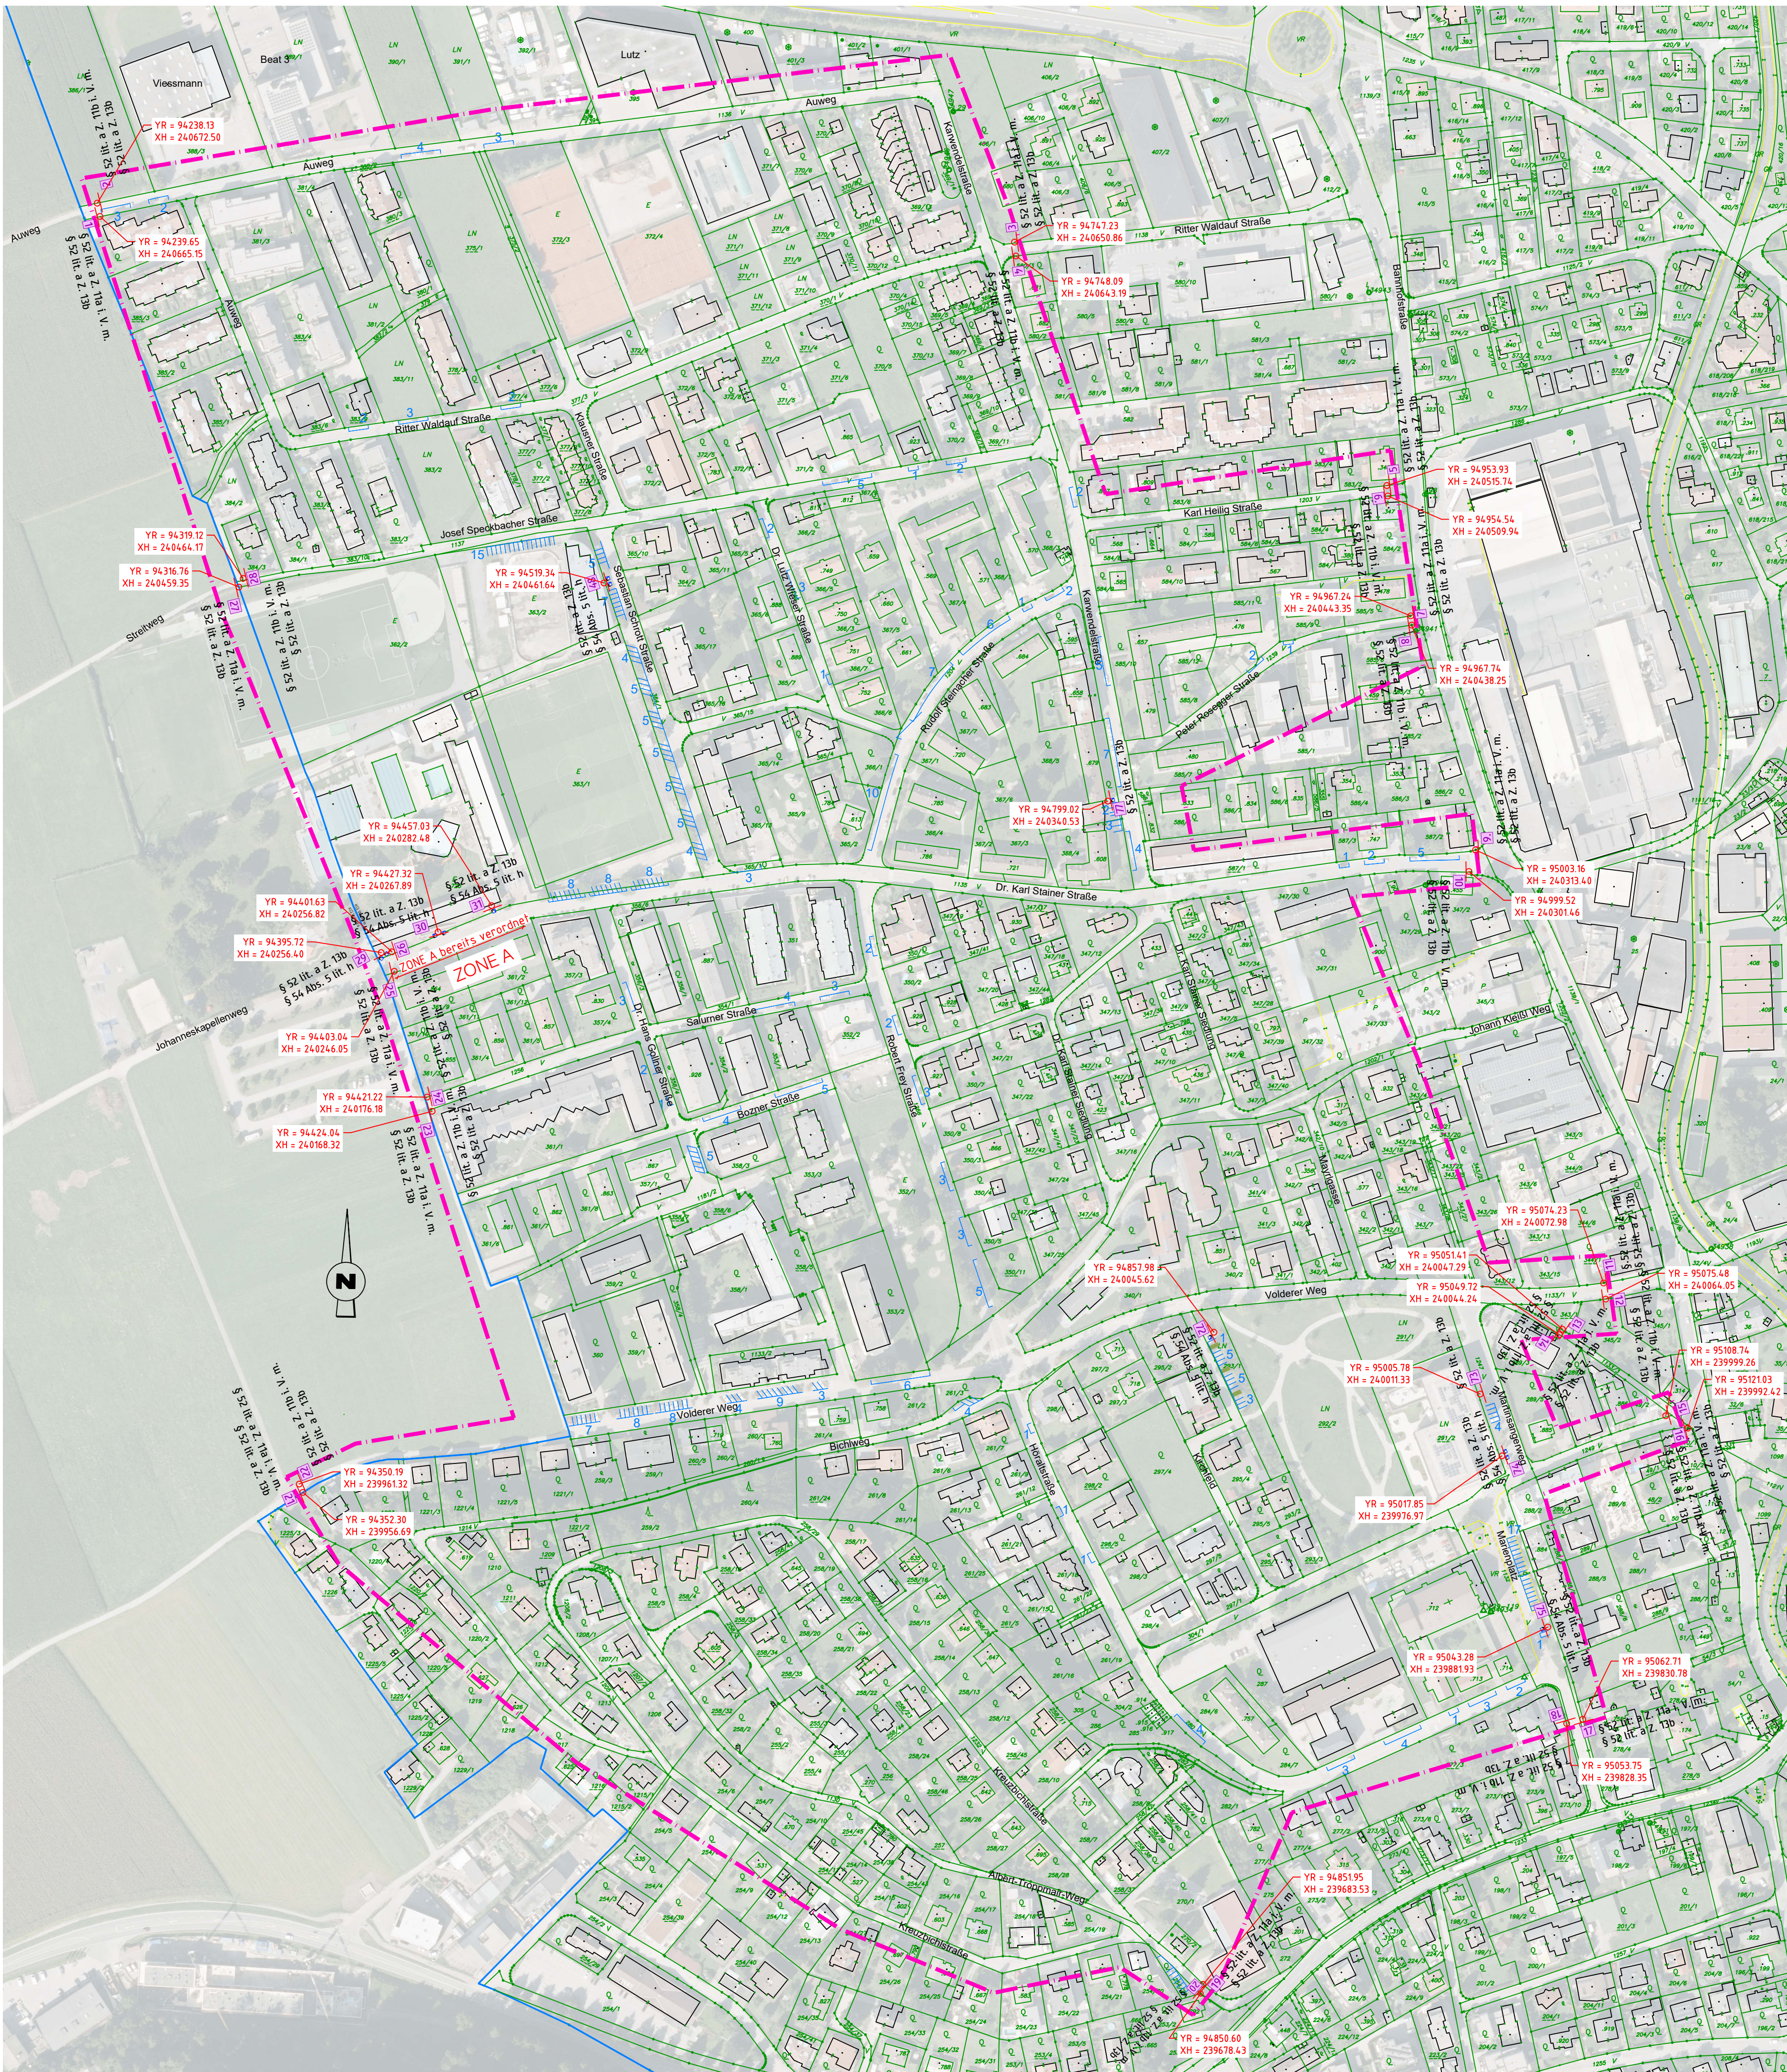

KG. Wattens 81020

- Katastergrenze
- Zone Halte- und Parkverbot
- Kurzparkzone
- Kurzparkzone - gebührenpflichtig
- Stellplatzmarkierung

1, 3, 5, 7, 9, 11, 13, 15, 17, 19, 21, 23, 25, 27
§ 52 lit. a Z. 11a i. V. m.
§ 52 lit. a Z. 13b



30
§ 52 lit. a Z. 13b



29, 48, 74
§ 52 lit. a Z. 13b



72
§ 52 lit. a Z. 13b



31, 75, 77
§ 52 lit. a Z. 13b



73
§ 52 lit. a Z. 13b



	Marktgemeinde Wattens	Einlage 1
		Ausfertigung -

Verkehrskonzept Nord-West

Datum 2025-09-30	Planer: 24-049-01-V0 H+P	Bearbeiter: HH
------------------	--------------------------	----------------

Verordnungsplan M1:2000
Ruhender Verkehr
Halte- und Parkverbot

VORABZUG